


**PHASE 1 AND PHASE 2  
TRAFFIC CONTROL SECTION**

1 2


**PHASE 3  
TRAFFIC CONTROL SECTION**

3

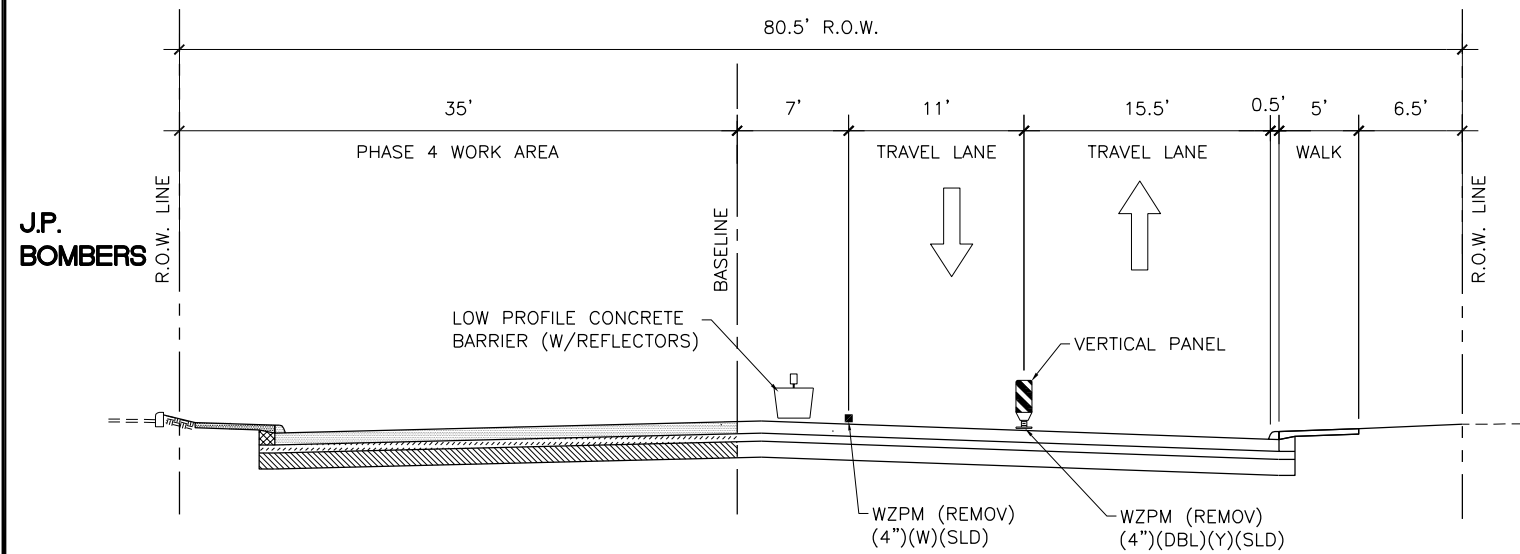

**PHASE 4  
TRAFFIC CONTROL SECTION**

4

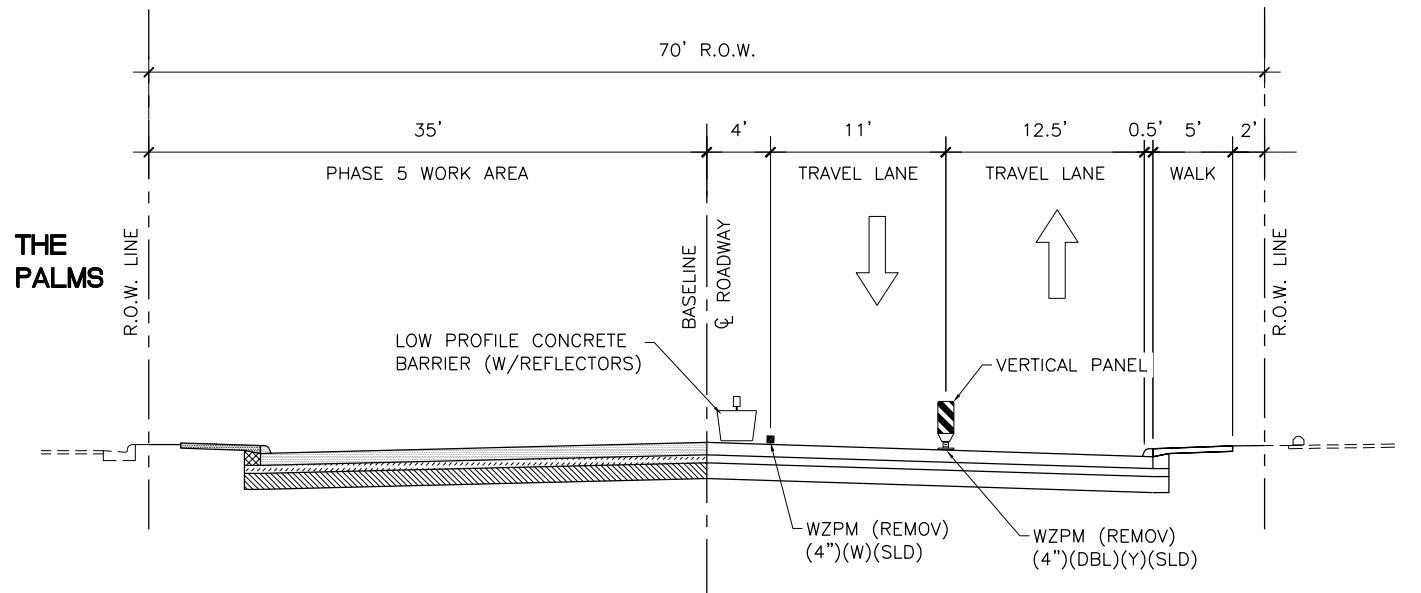

**PHASE 5  
TRAFFIC CONTROL SECTION**

5

**EVERHART ROAD**  
**HOLLY RD. TO S. PADRE ISLAND DR**  
**TRAFFIC CONTROL SECTIONS**

JP.  
BOMBERS

KIKOS

SAMS  
CLUB

THE  
PALMS