
 



CUIPER STREET

AYERS ST. TO NAPLES ST.
RESIDENTIAL STREET REBUILD PROGRAM (YEAR 2019)

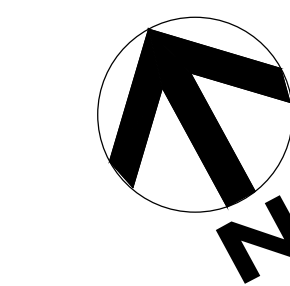

LEGEND

- PROPOSED PAVEMENT
- PROPOSED SIDEWALK REMOVE AND REPLACE
- PROPOSED ADA ACCESSIBILITY RAMPS
- PROPOSED CURB AND GUTTER REMOVE AND REPLACE
- PROPOSED DRIVEWAY REMOVE AND REPLACE
- PROPOSED VALLEY GUTTER REMOVE AND REPLACE
- PROPOSED RE-CONSTRUCT SPEED HUMPS
- PROPOSED NEW SIDEWALK

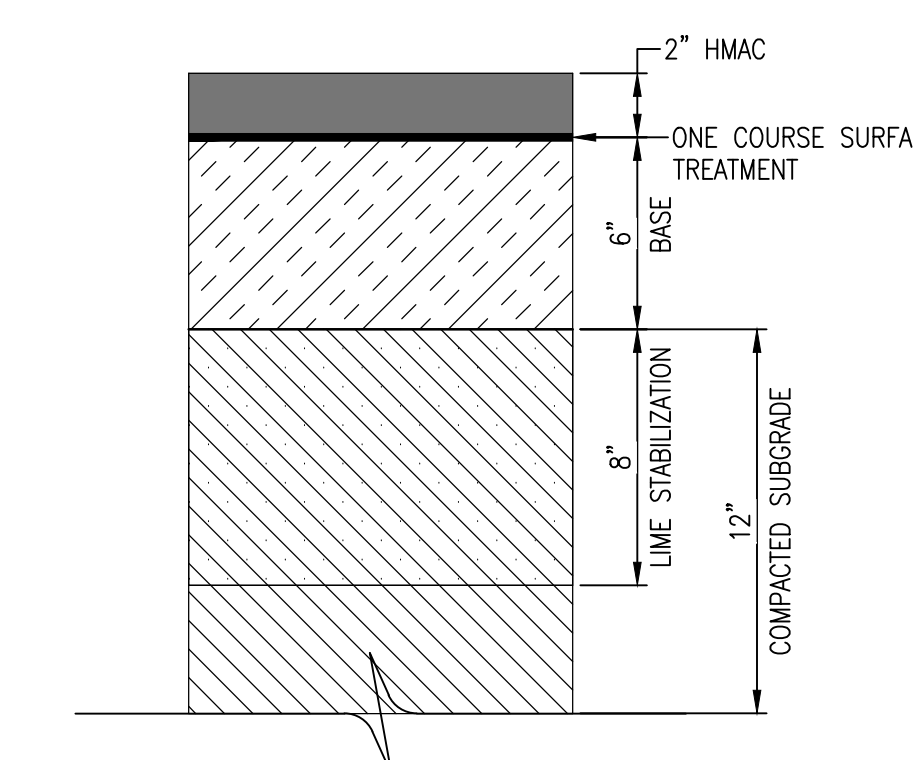

PRELIMINARY PAVEMENT SECTION

