
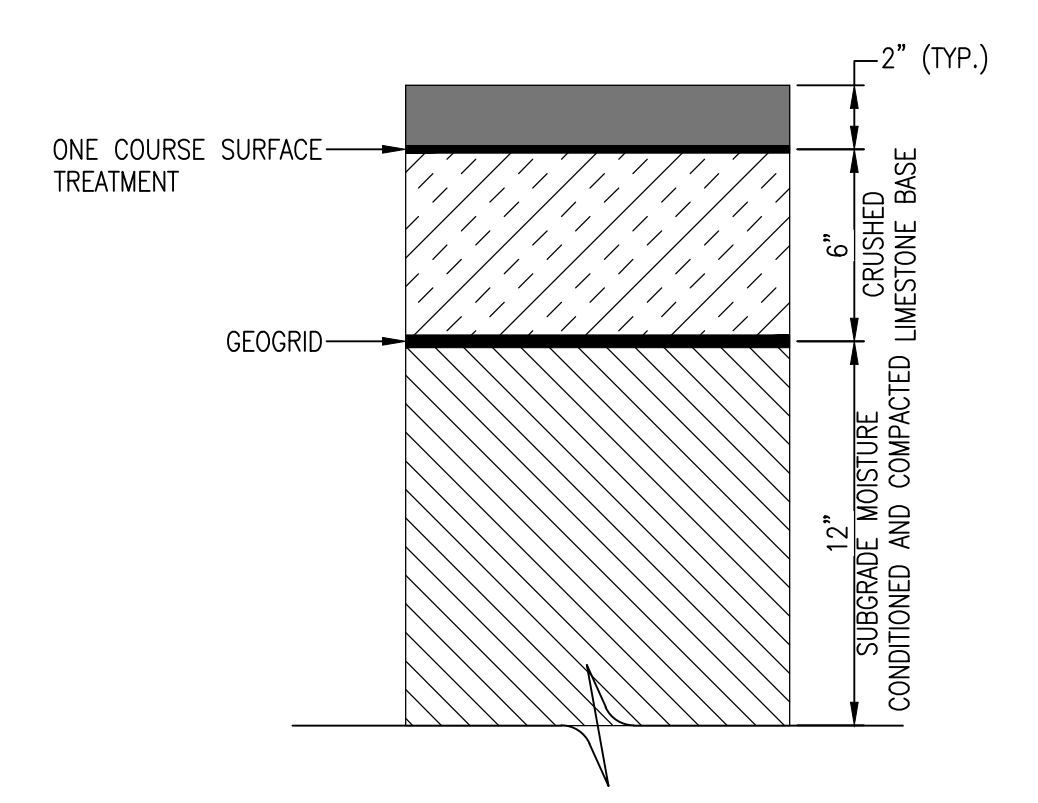
 


SCOTCH MOSS DRIVE

WOOLDRIDGE RD. TO CINNAMON OAKS DR.
RESIDENTIAL STREET REBUILD PROGRAM (YEAR 2019)

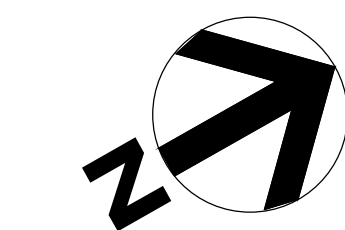

PRELIMINARY PAVEMENT SECTION

- LEGEND**
- PROPOSED PAVEMENT
 - PROPOSED SIDEWALK REMOVE AND REPLACE
 - PROPOSED ADA ACCESSIBILITY RAMP
 - PROPOSED CURB AND GUTTER REMOVE AND REPLACE
 - PROPOSED DRIVEWAY REMOVE AND REPLACE
 - PROPOSED VALLEY GUTTER REMOVE AND REPLACE
 - PROPOSED RE-CONSTRUCT SPEED HUMP
 - PROPOSED NEW SIDEWALK

